


**FIGURE 11.1
GAINSBOROUGH
STUDY AREA**


Client:	
Project:	WEST LINDSEY STRATEGIC FLOOD RISK ASSESSMENT


Title:	FIGURE 11.1 GAINSBOROUGH STUDY AREA
--------	---


		1 The Forum, Minerva Business Park, Lynch Wood, Peterborough, PE2 6FT		Tel: +44 (0) 1733 391456 Fax: +44 (0) 1733 391139 www.aecom.com	
Design:	Clare Marsh	MapInfo:	Clare Marsh		
Chk'd:	-	App'd:	-		
Date:	April 2009	Scale:	1 : 20 000		
No. 52179 / IPER / 11.1				Rev:	00
cm				A3	

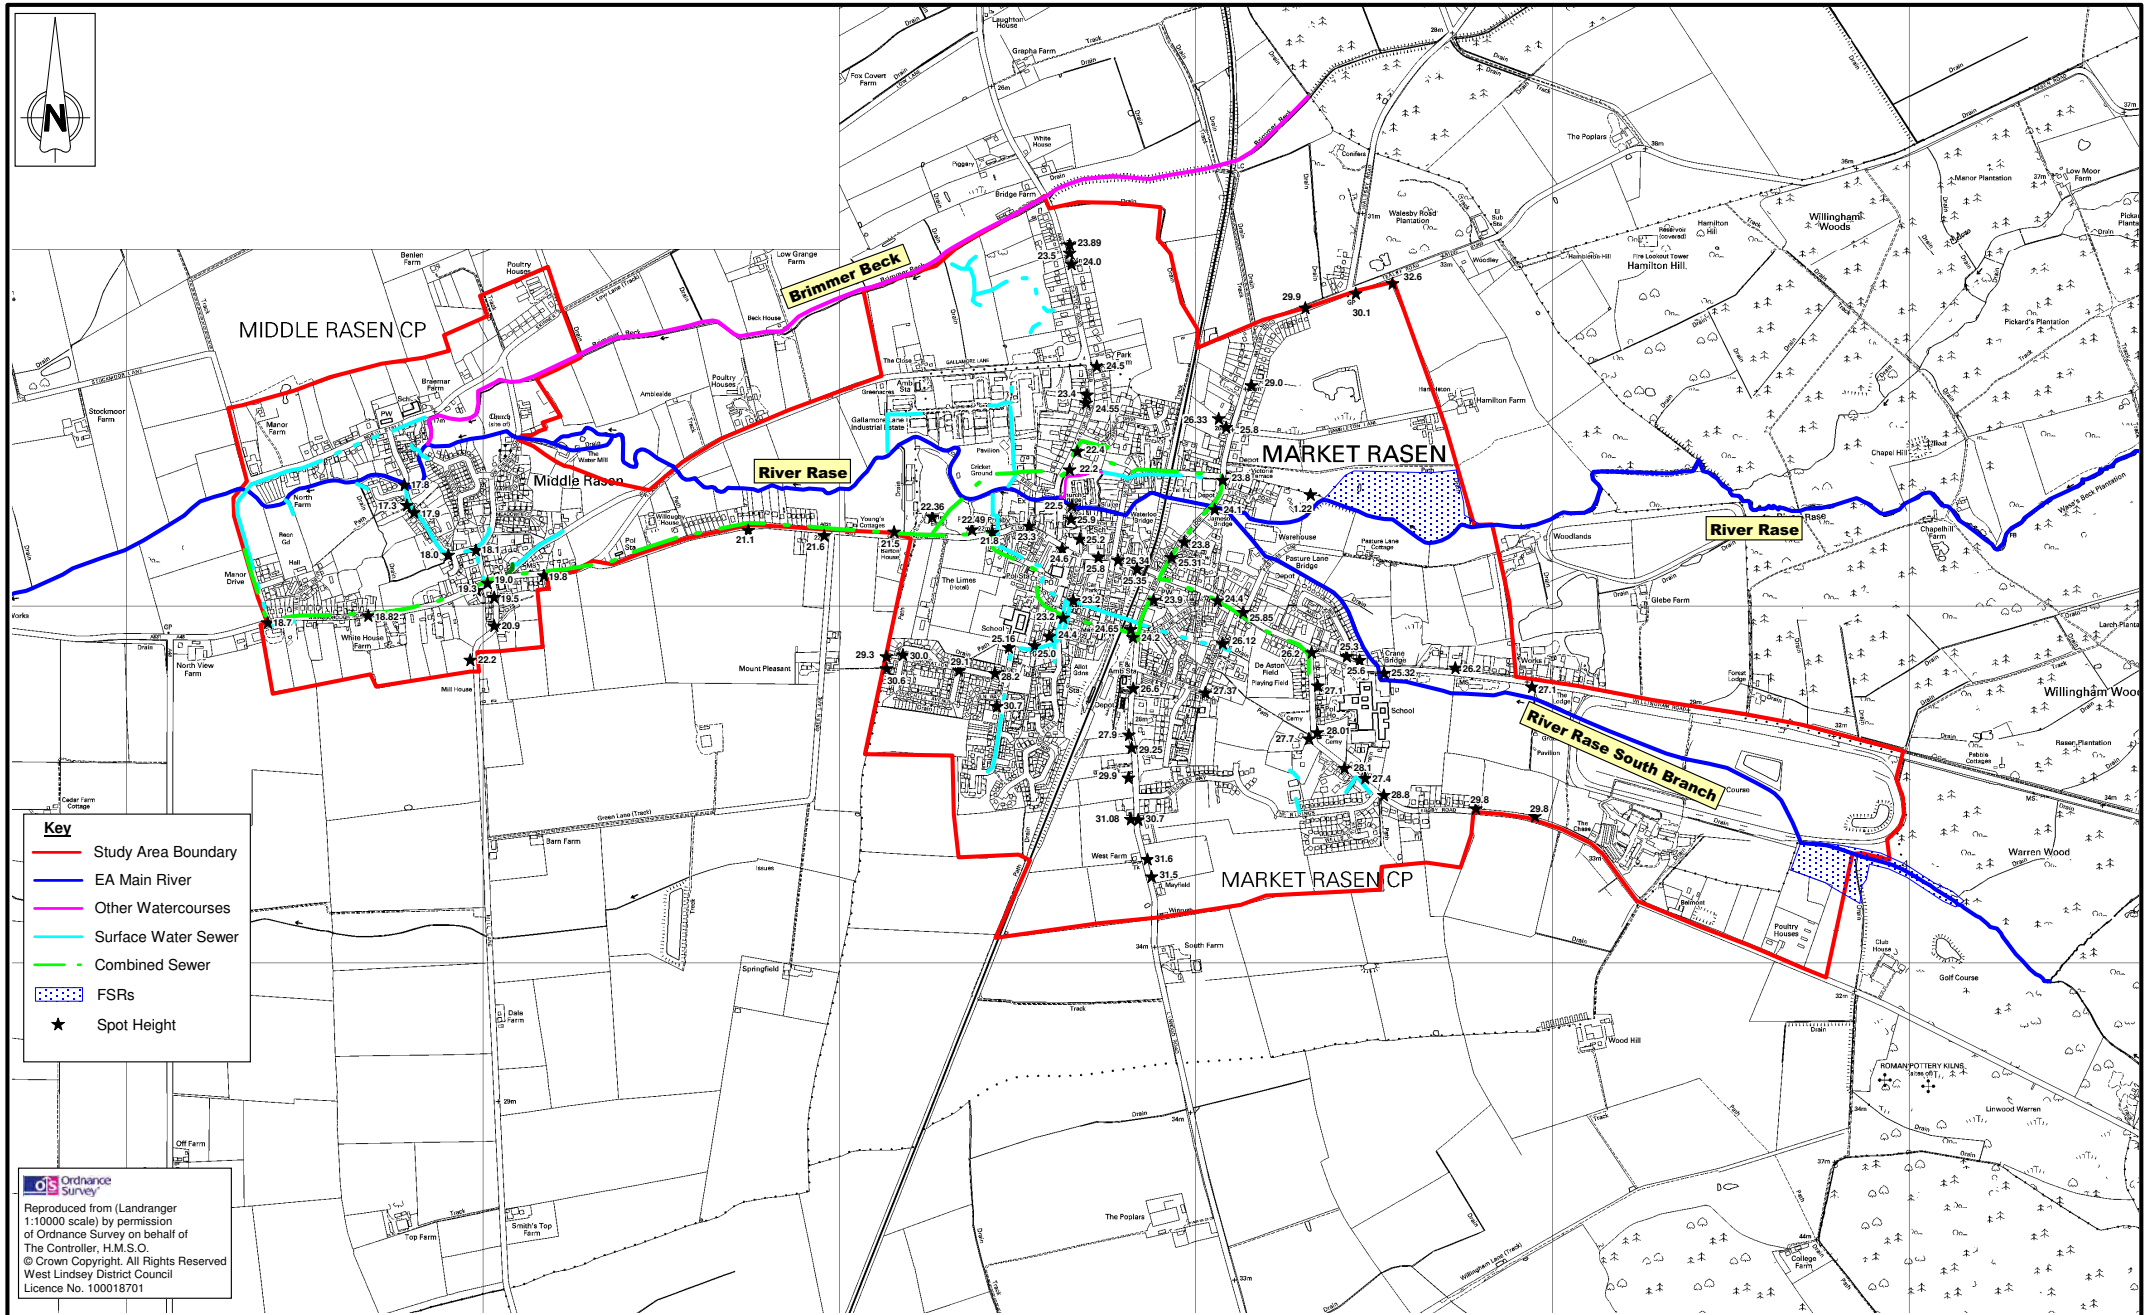


Client:	Title: FIGURE 11.2 MARKET RASEN STUDY AREA		Design: Clare Marsh MapInfo: Clare Marsh Chk'd: - App'd: - Date: April 2009 Scale: 1 : 15 000
Project: WEST LINDSEY STRATEGIC FLOOD RISK ASSESSMENT		1 The Forum, Minerva Business Park, Lynch Wood, Peterborough, PE2 6FT Tel: +44 (0) 1733 391 456 Fax: +44 (0) 1733 391 139 www.aecom.com	No. 52179 / IPER / 11.2 Rev: 00

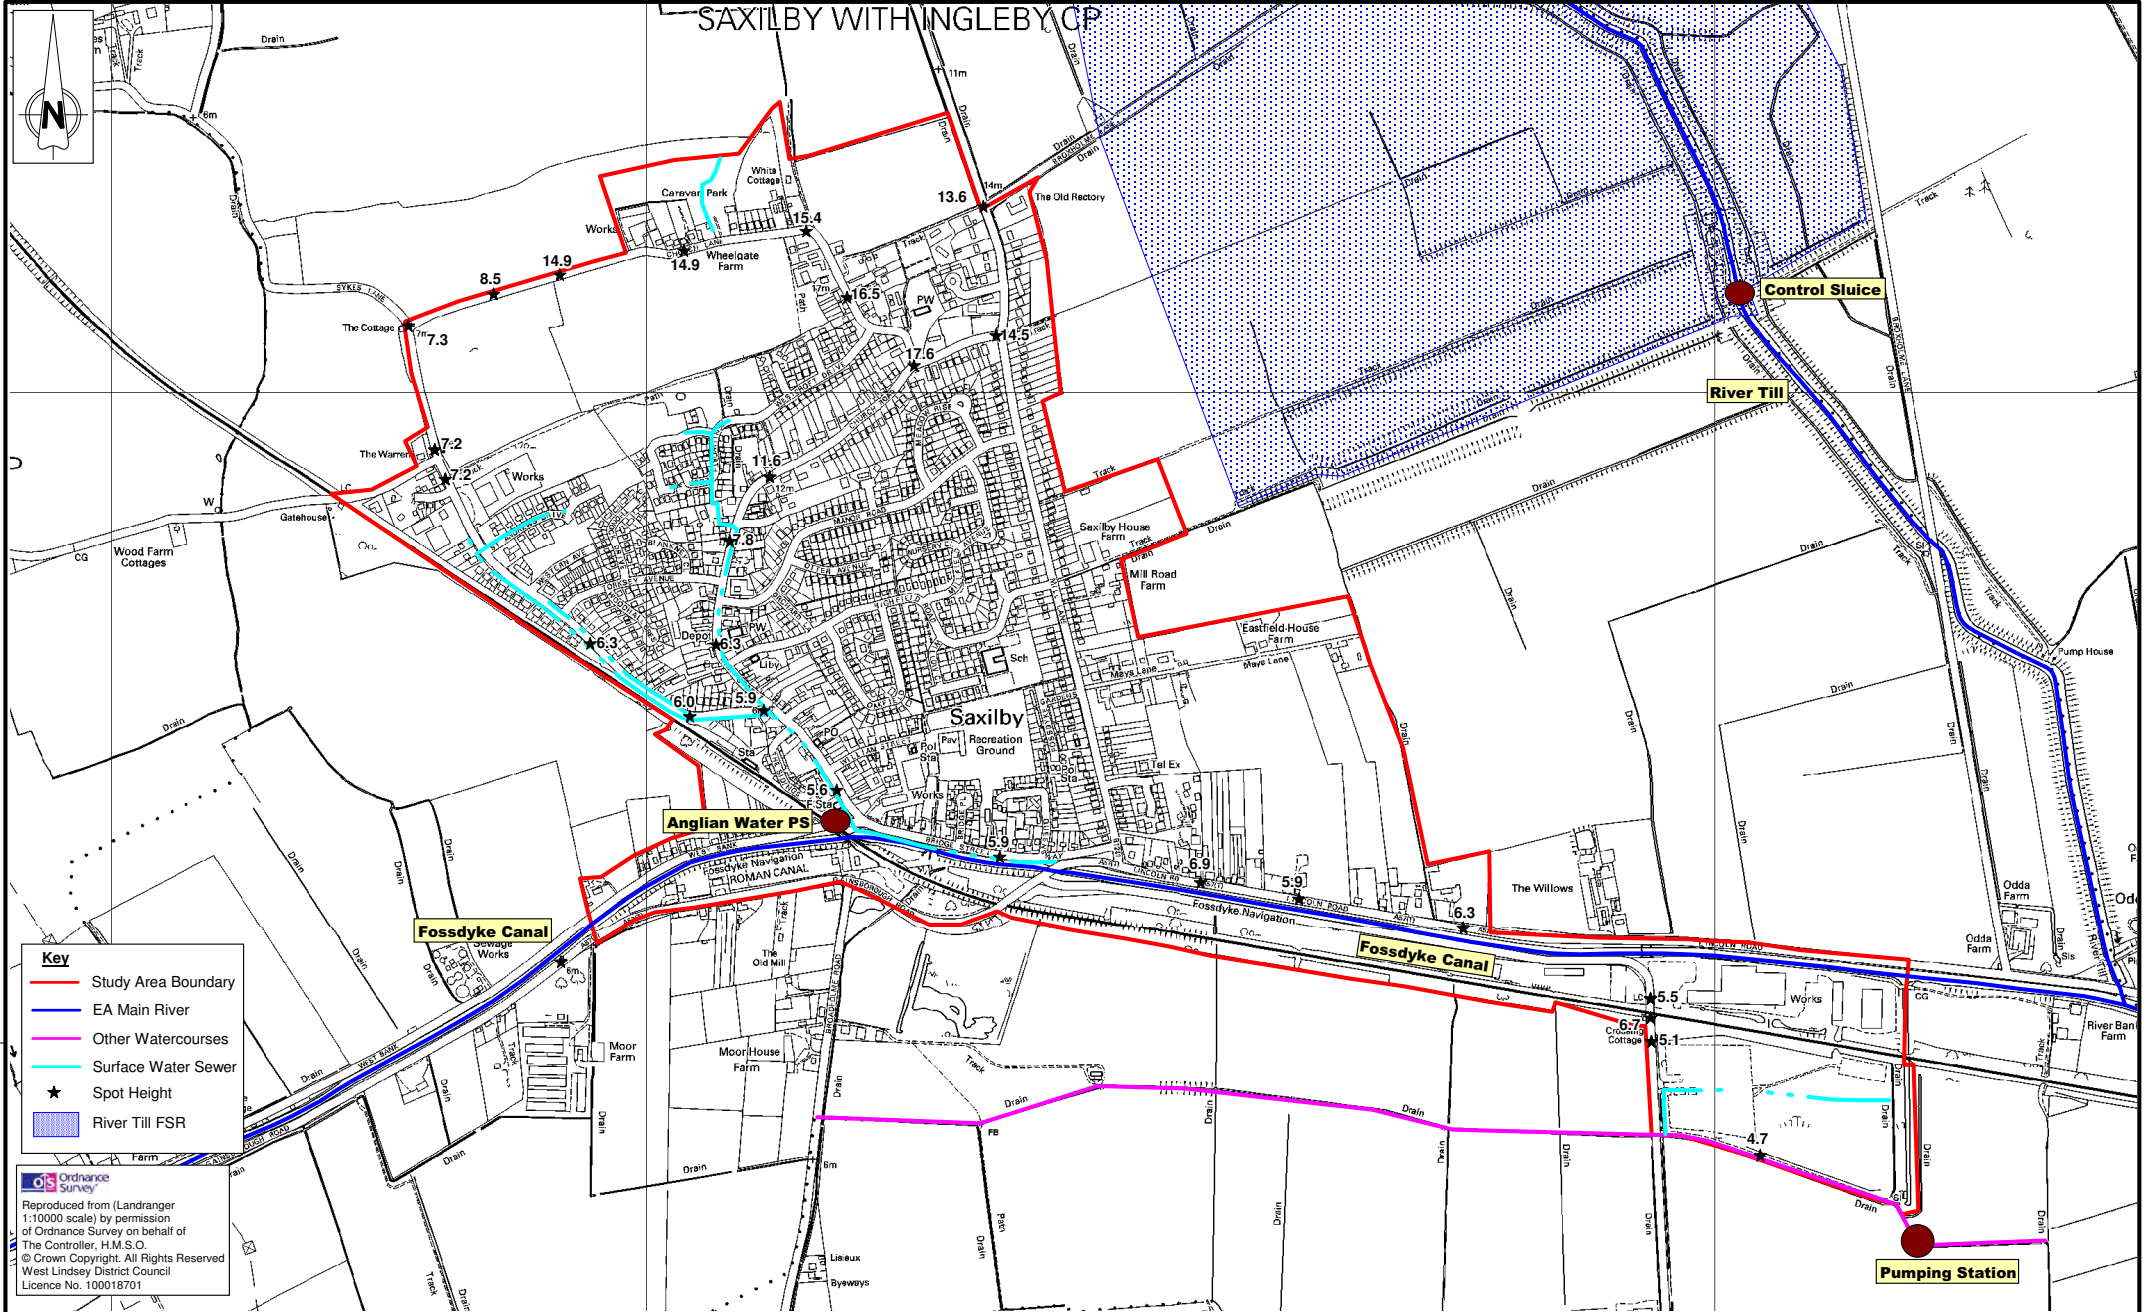

Client: 		Title: <div>FIGURE 11.3 SAXILBY STUDY AREA</div>	<div>AECOM</div> <div>1 The Forum, Minerva Business Park, Lynch Wood, Peterborough, PE2 6FT</div> <div>Tel: +44 (0) 1733 391 456 Fax: +44 (0) 1733 391 139 www.aecom.com</div>	Design: Clare Marsh	MapInfo: Clare Marsh
Project: WEST LINDSEY STRATEGIC FLOOD RISK ASSESSMENT				Chk'd: -	App'd: -
				Date: April 2009	Scale: 1 : 10 000
				No. 52179 / IPER / 11.3	
				cm	A3

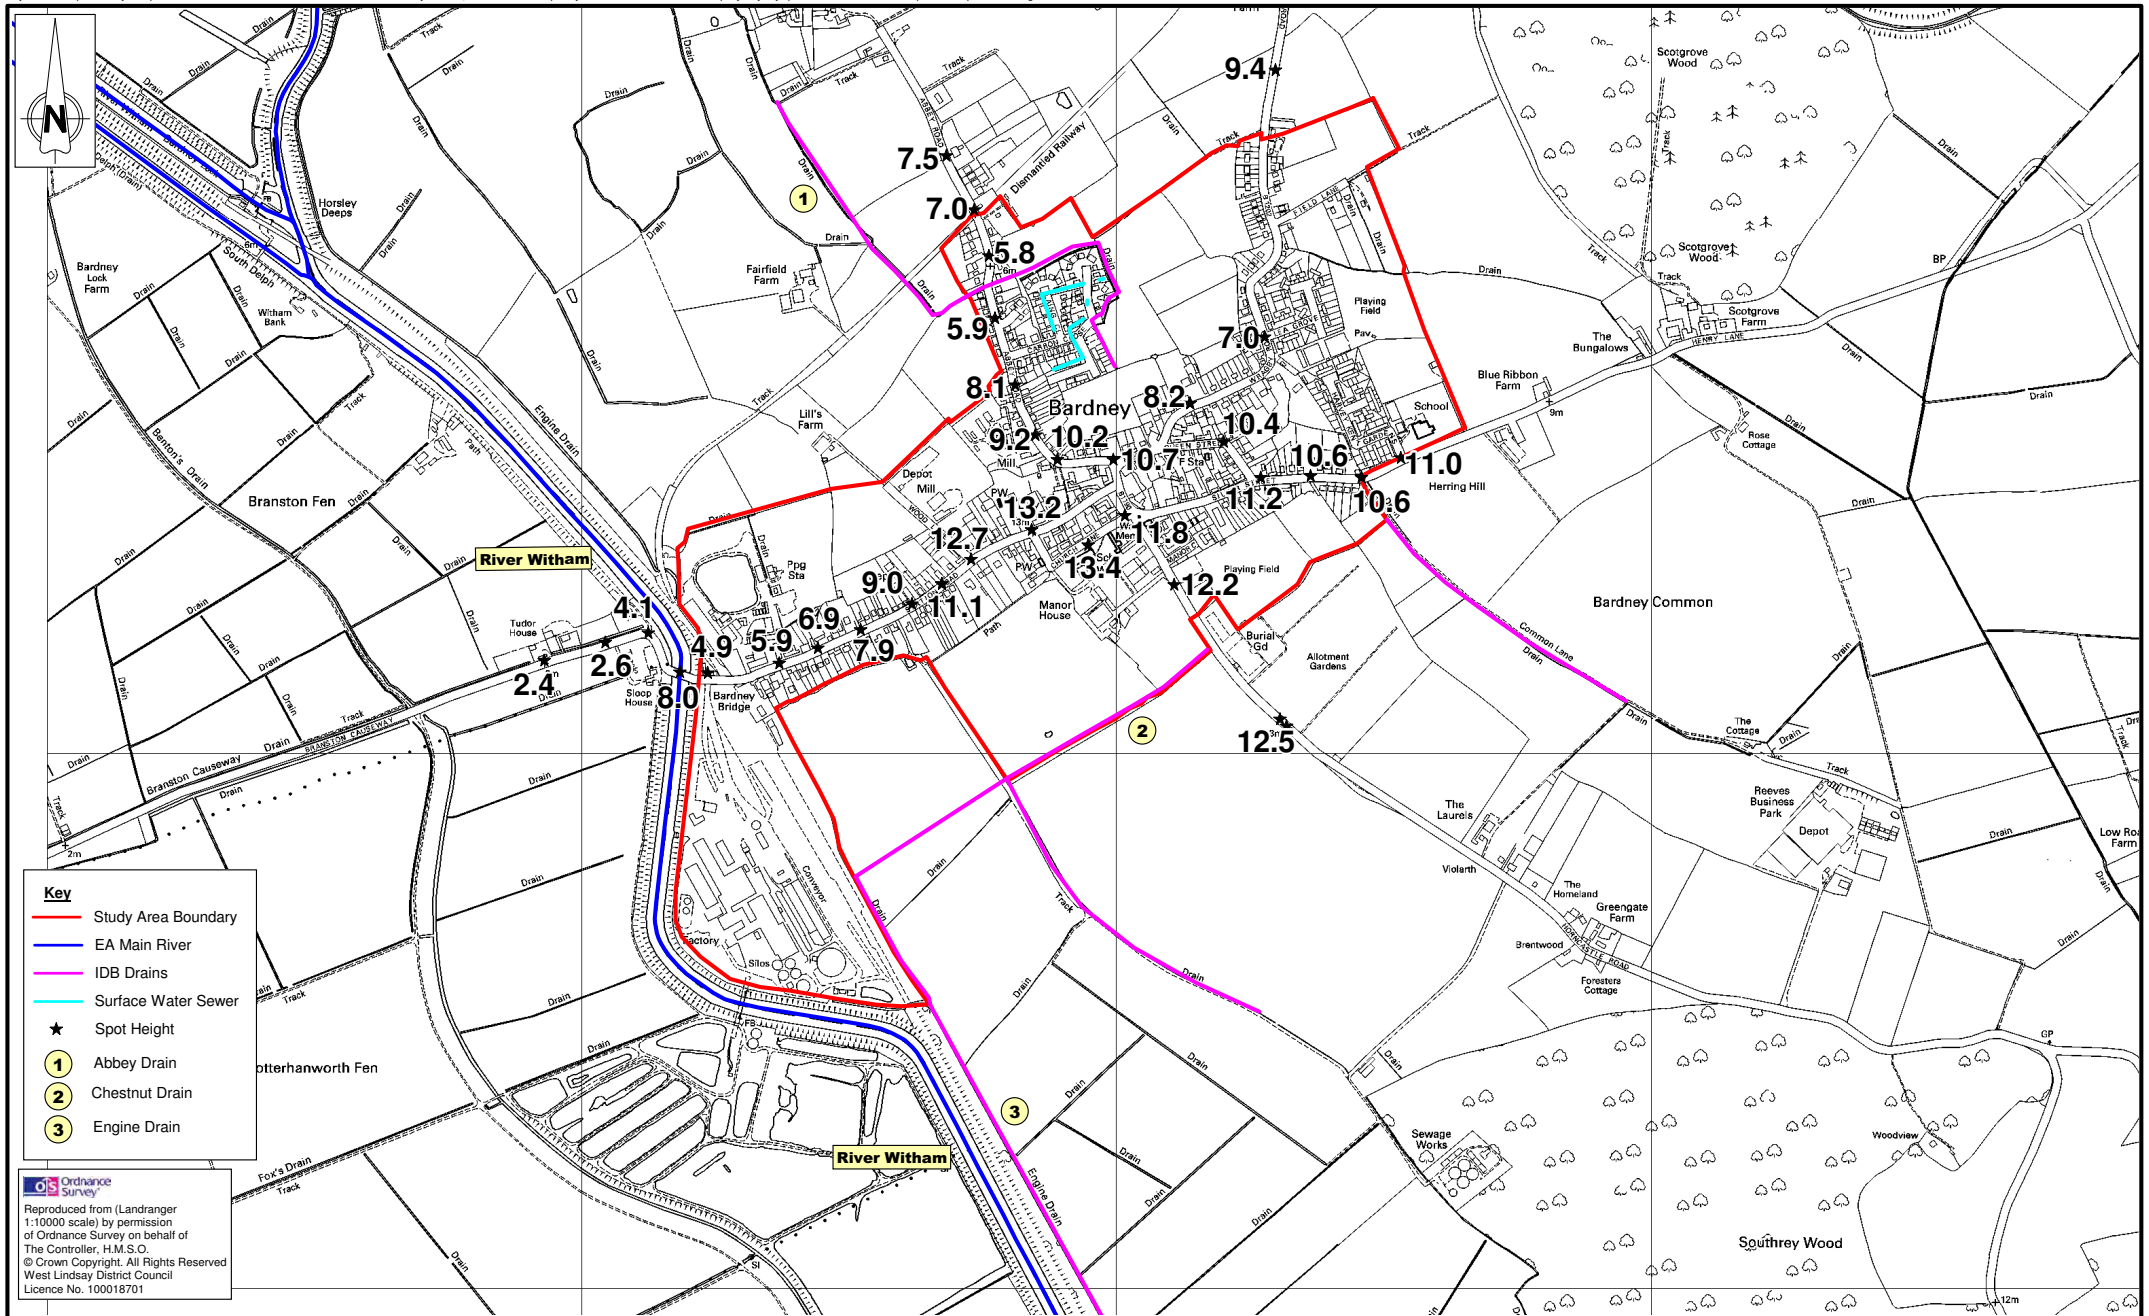

Client:	Title: FIGURE 11.4 BARDNEY STUDY AREA		Design: Clare Marsh Chk'd: - Date: April 2009	MapInfo: Clare Marsh App'd: - Scale: 1 : 10 000
Project: WEST LINDSEY STRATEGIC FLOOD RISK ASSESSMENT	1 The Forum, Minerva Business Park, Lynch Wood, Peterborough, PE2 6FT	Tel: +44 (0) 1733 391 456 Fax: +44 (0) 1733 391 139 www.aecom.com	No. 52179 / IPER / 11.4 Rev: 00	

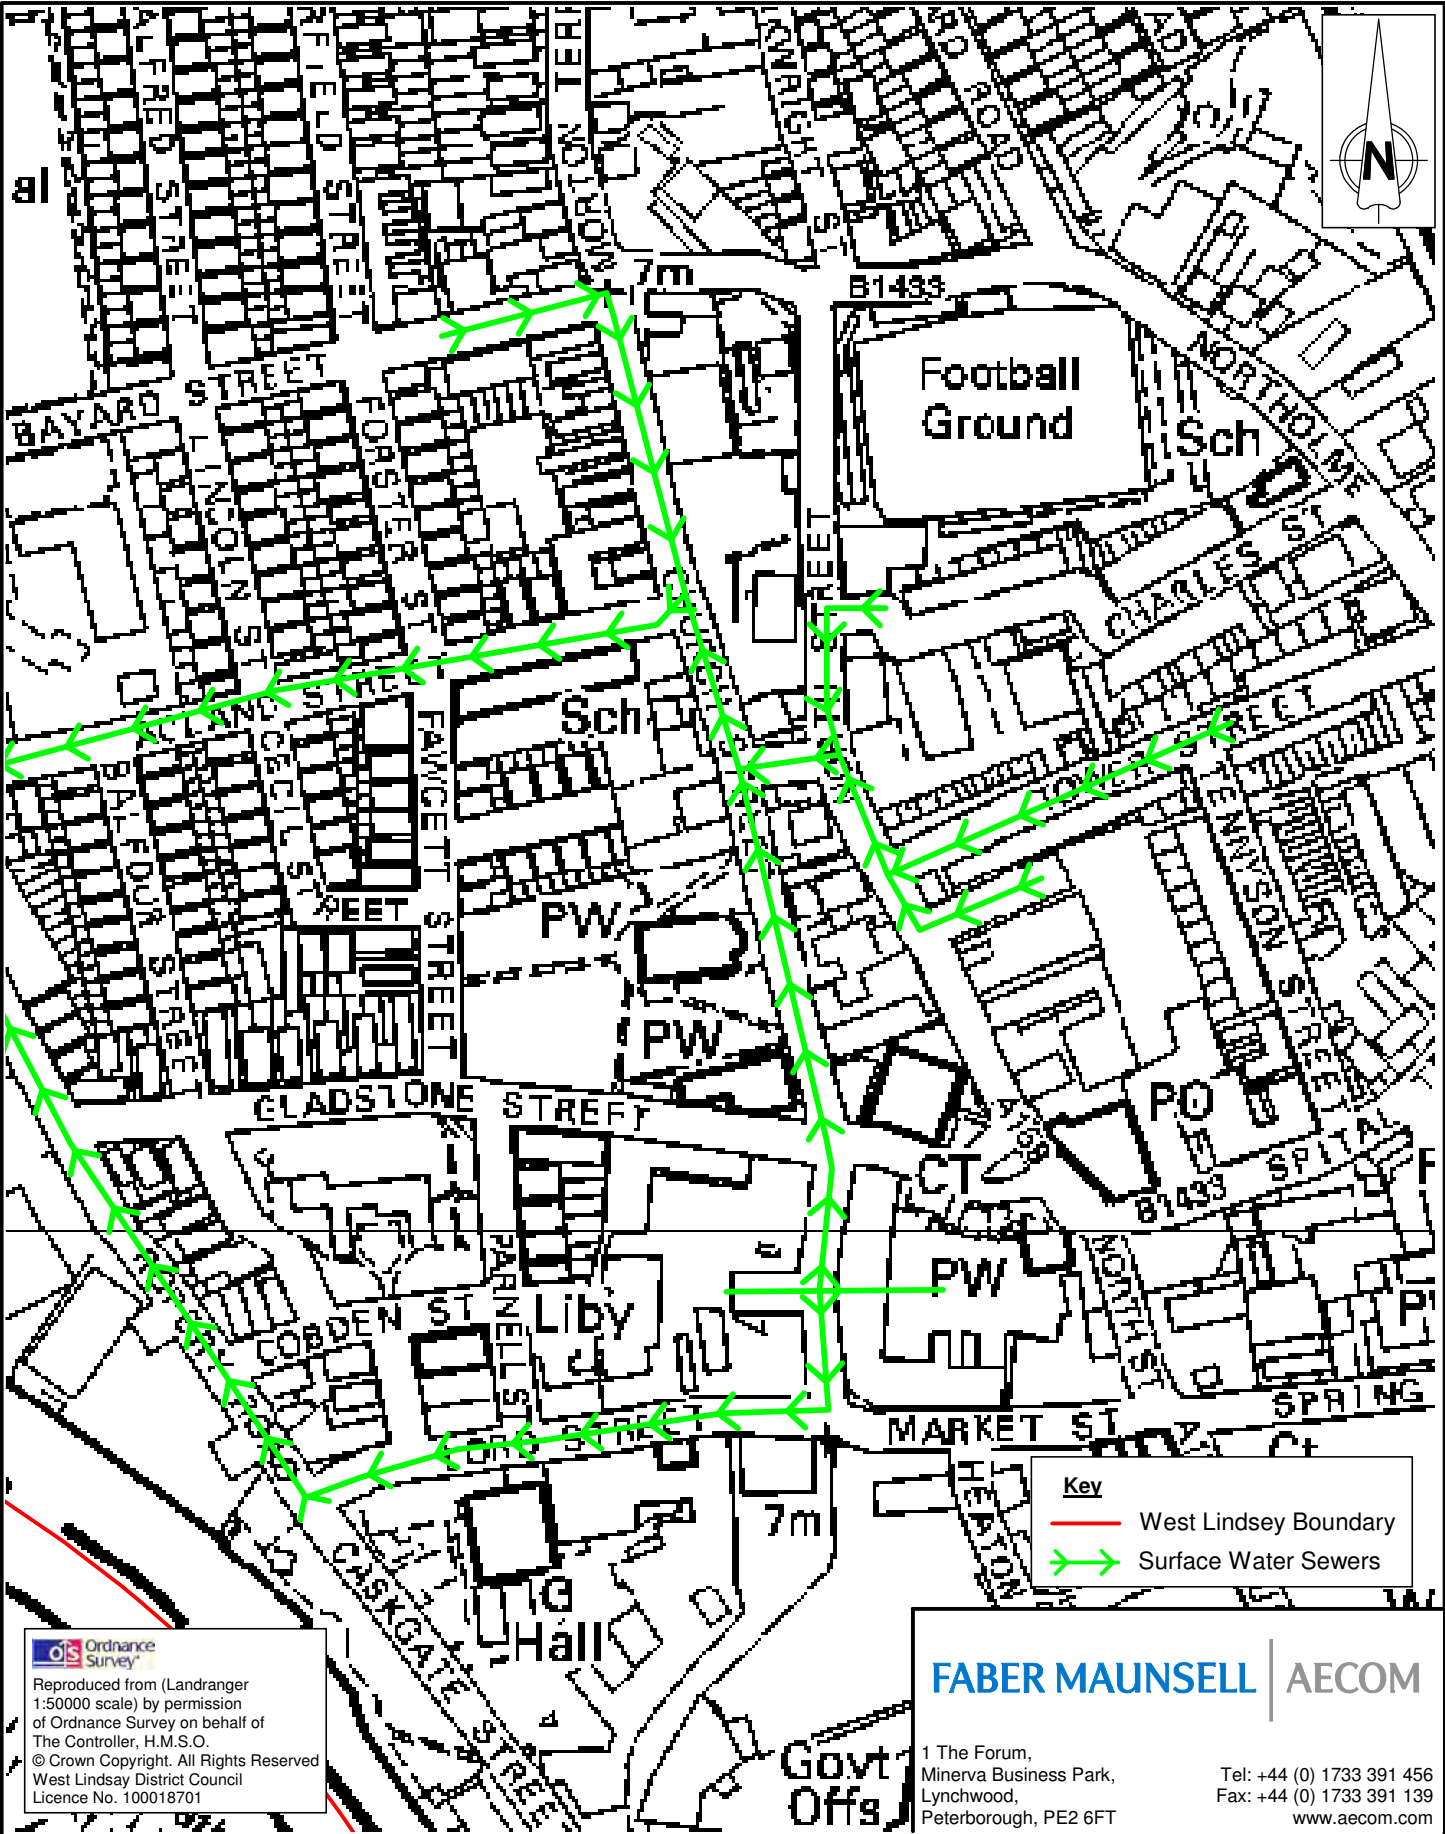

Ordnance Survey
Reproduced from (Landranger 1:50000 scale) by permission of Ordnance Survey on behalf of The Controller, H.M.S.O.
© Crown Copyright. All Rights Reserved
West Lindsey District Council
Licence No. 100018701

FABER MAUNSELL AECOM	
1 The Forum, Minerva Business Park, Lynchwood, Peterborough, PE2 6FT	
Tel: +44 (0) 1733 391 456 Fax: +44 (0) 1733 391 139 www.aecom.com	
Design: Clare Marsh	CAD: Clare Marsh
Chk'd:	App'd:
Date: April 2009	Scale: NTS
No.52179 / IPER / 12.1	
Rev: 00	
cm	A4

Client:	
Project:	WEST LINDSEY STRATEGIC FLOOD RISK ASSESSMENT

Title:	FIGURE 12.1 GAINSBOROUGH PROBLEM SURFACE WATER SEWERS
--------	--